


# PLAN DU LOT

ECHELLE 1/250

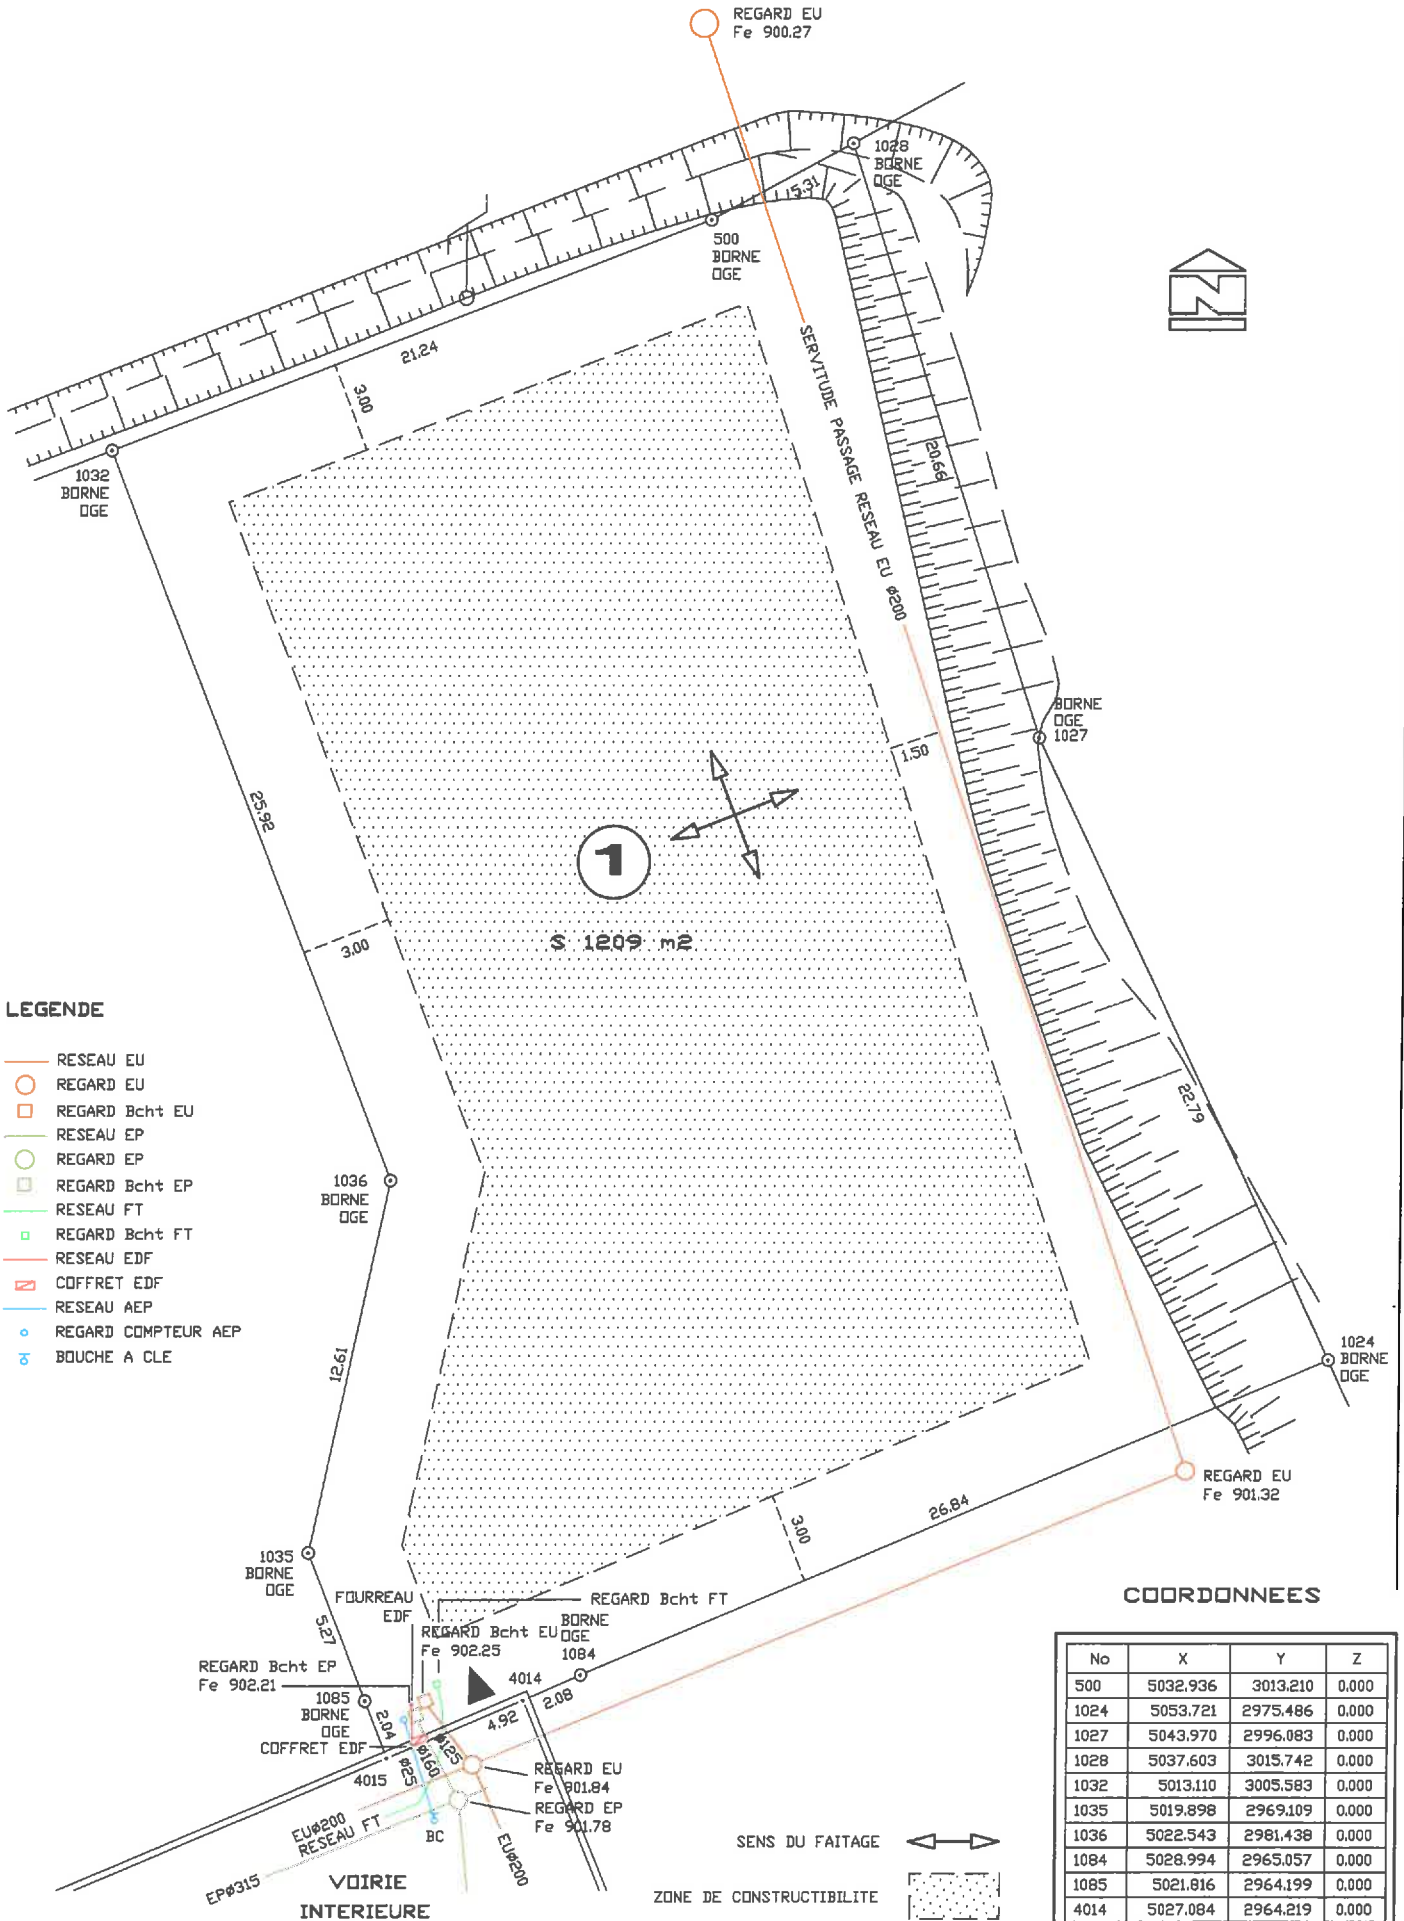

## LEGENDE

- RESEAU EU
- REGARD EU
- REGARD Bcht EU
- RESEAU EP
- REGARD EP
- REGARD Bcht EP
- RESEAU FT
- REGARD Bcht FT
- RESEAU EDF
- ▭ COFFRET EDF
- RESEAU AEP
- REGARD COMPTEUR AEP
- ⊗ BOUCHE A CLE

## COORDONNEES

No	X	Y	Z
500	5032.936	3013.210	0.000
1024	5053.721	2975.486	0.000
1027	5043.970	2996.083	0.000
1028	5037.603	3015.742	0.000
1032	5013.110	3005.583	0.000
1035	5019.898	2969.109	0.000
1036	5022.543	2981.438	0.000
1084	5028.994	2965.057	0.000
1085	5021.016	2964.199	0.000
4014	5027.084	2964.219	0.000
4015	5022.557	2962.303	0.000